



# TRAIL MASTER SITE PLAN

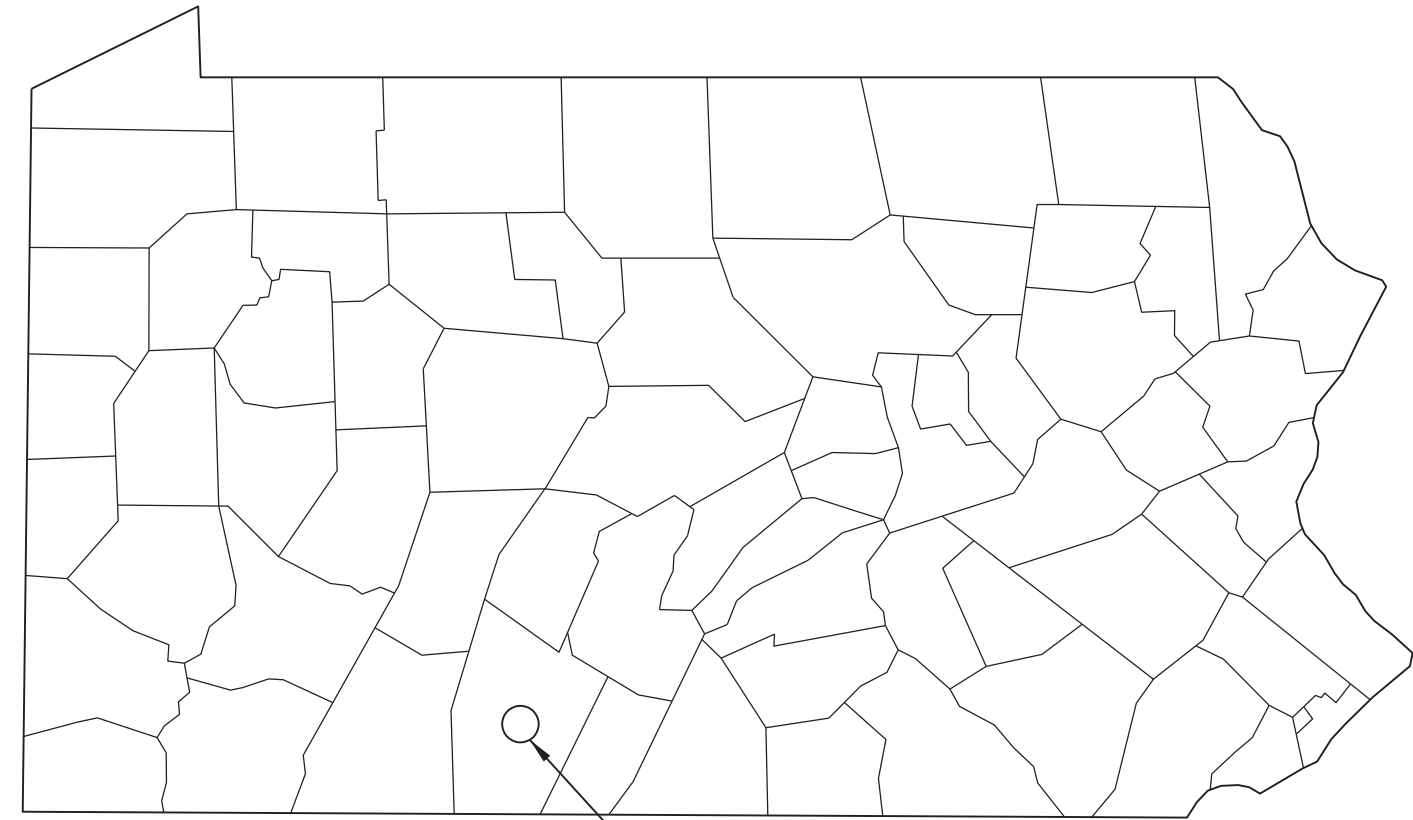

PROJECT LOCATION

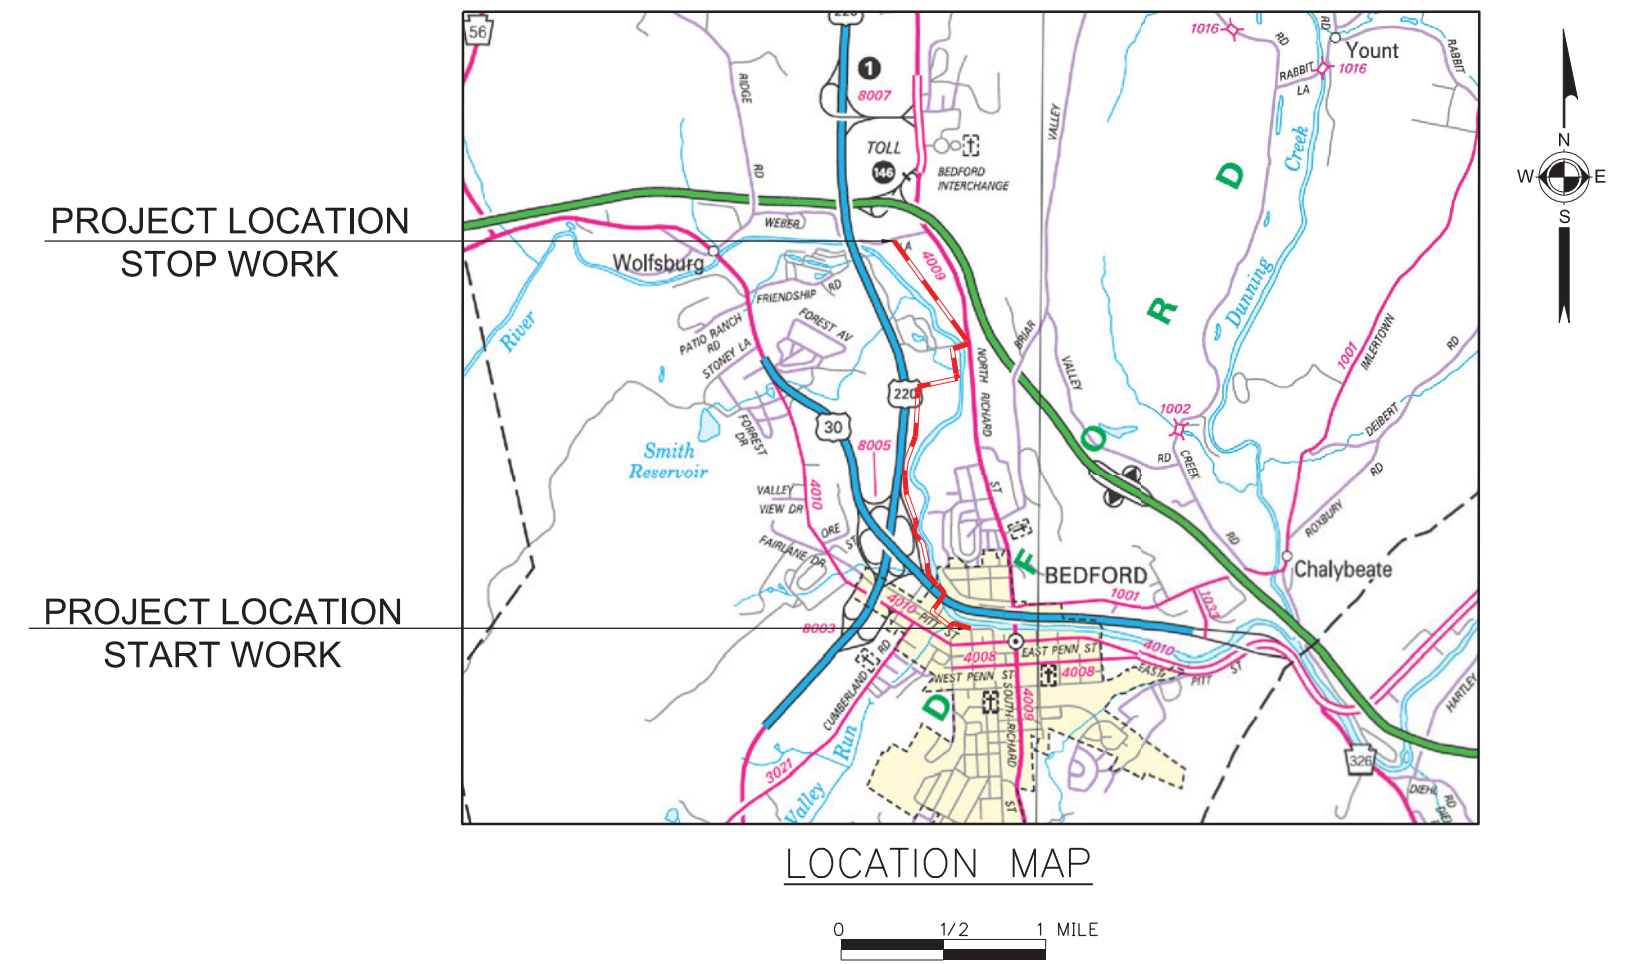

LOCATION MAP



PROPOSED TRAIL ALIGNMENT TOTAL LENGTH = 9,300 FT = 1.76 MI